


Intonaco interno
sp. 2.0 cm

Blocchi in laterizio
sp. L23.0 x 43.0 x H18.5 cm

Malta Termica
sp medio 1.0 cm

Intonaco esterno termoisolante
sp. 3.0 + 3.0 cm

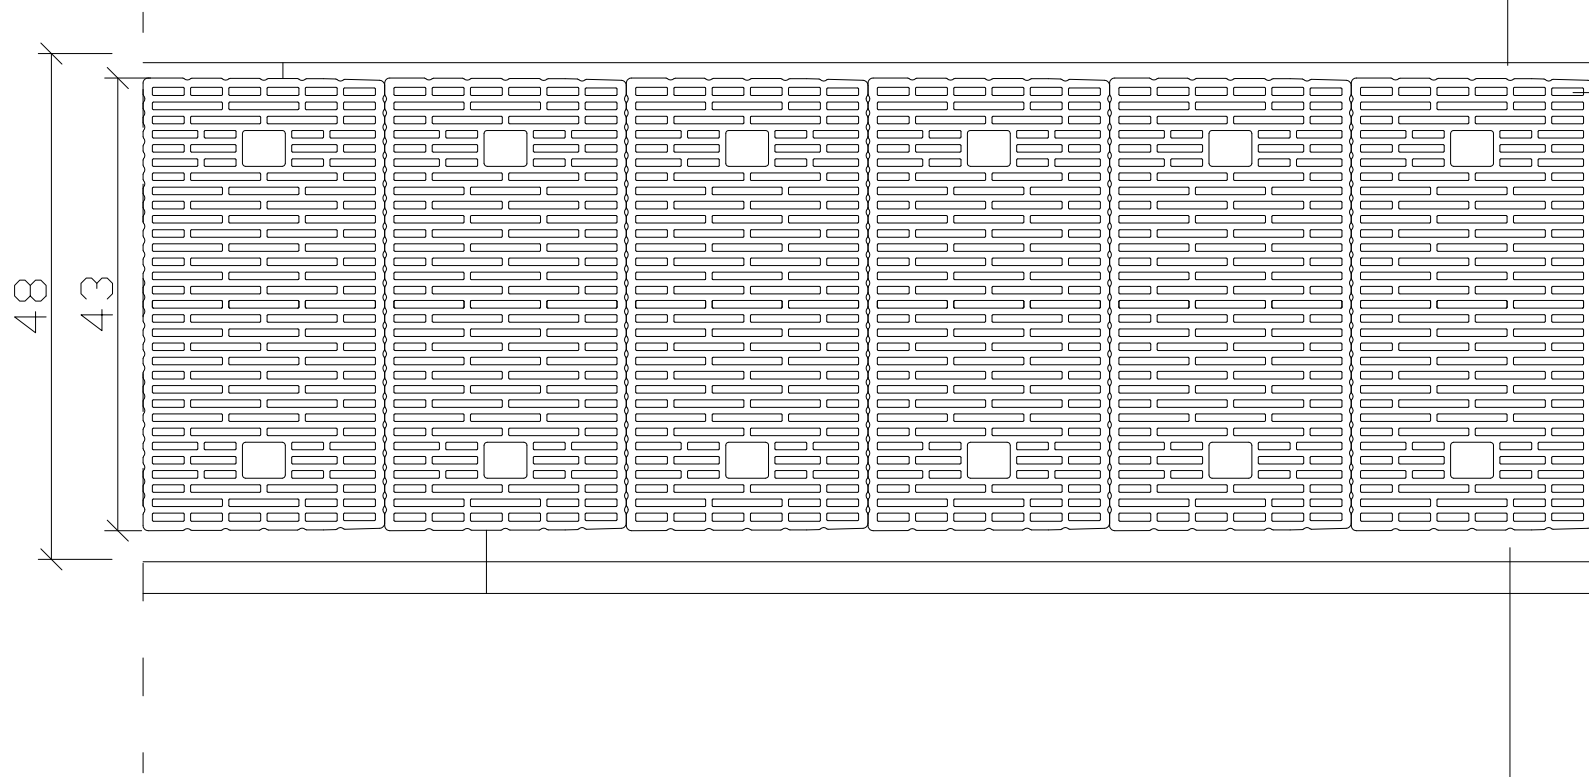

Intonaco interno
sp. 2.0 cm

Blocchi in laterizio
sp. L23.0 x 43.0 x H18.5 cm

Intonaco esterno termoisolante
sp. 3.0+3.0 cm

